



Typical Installation

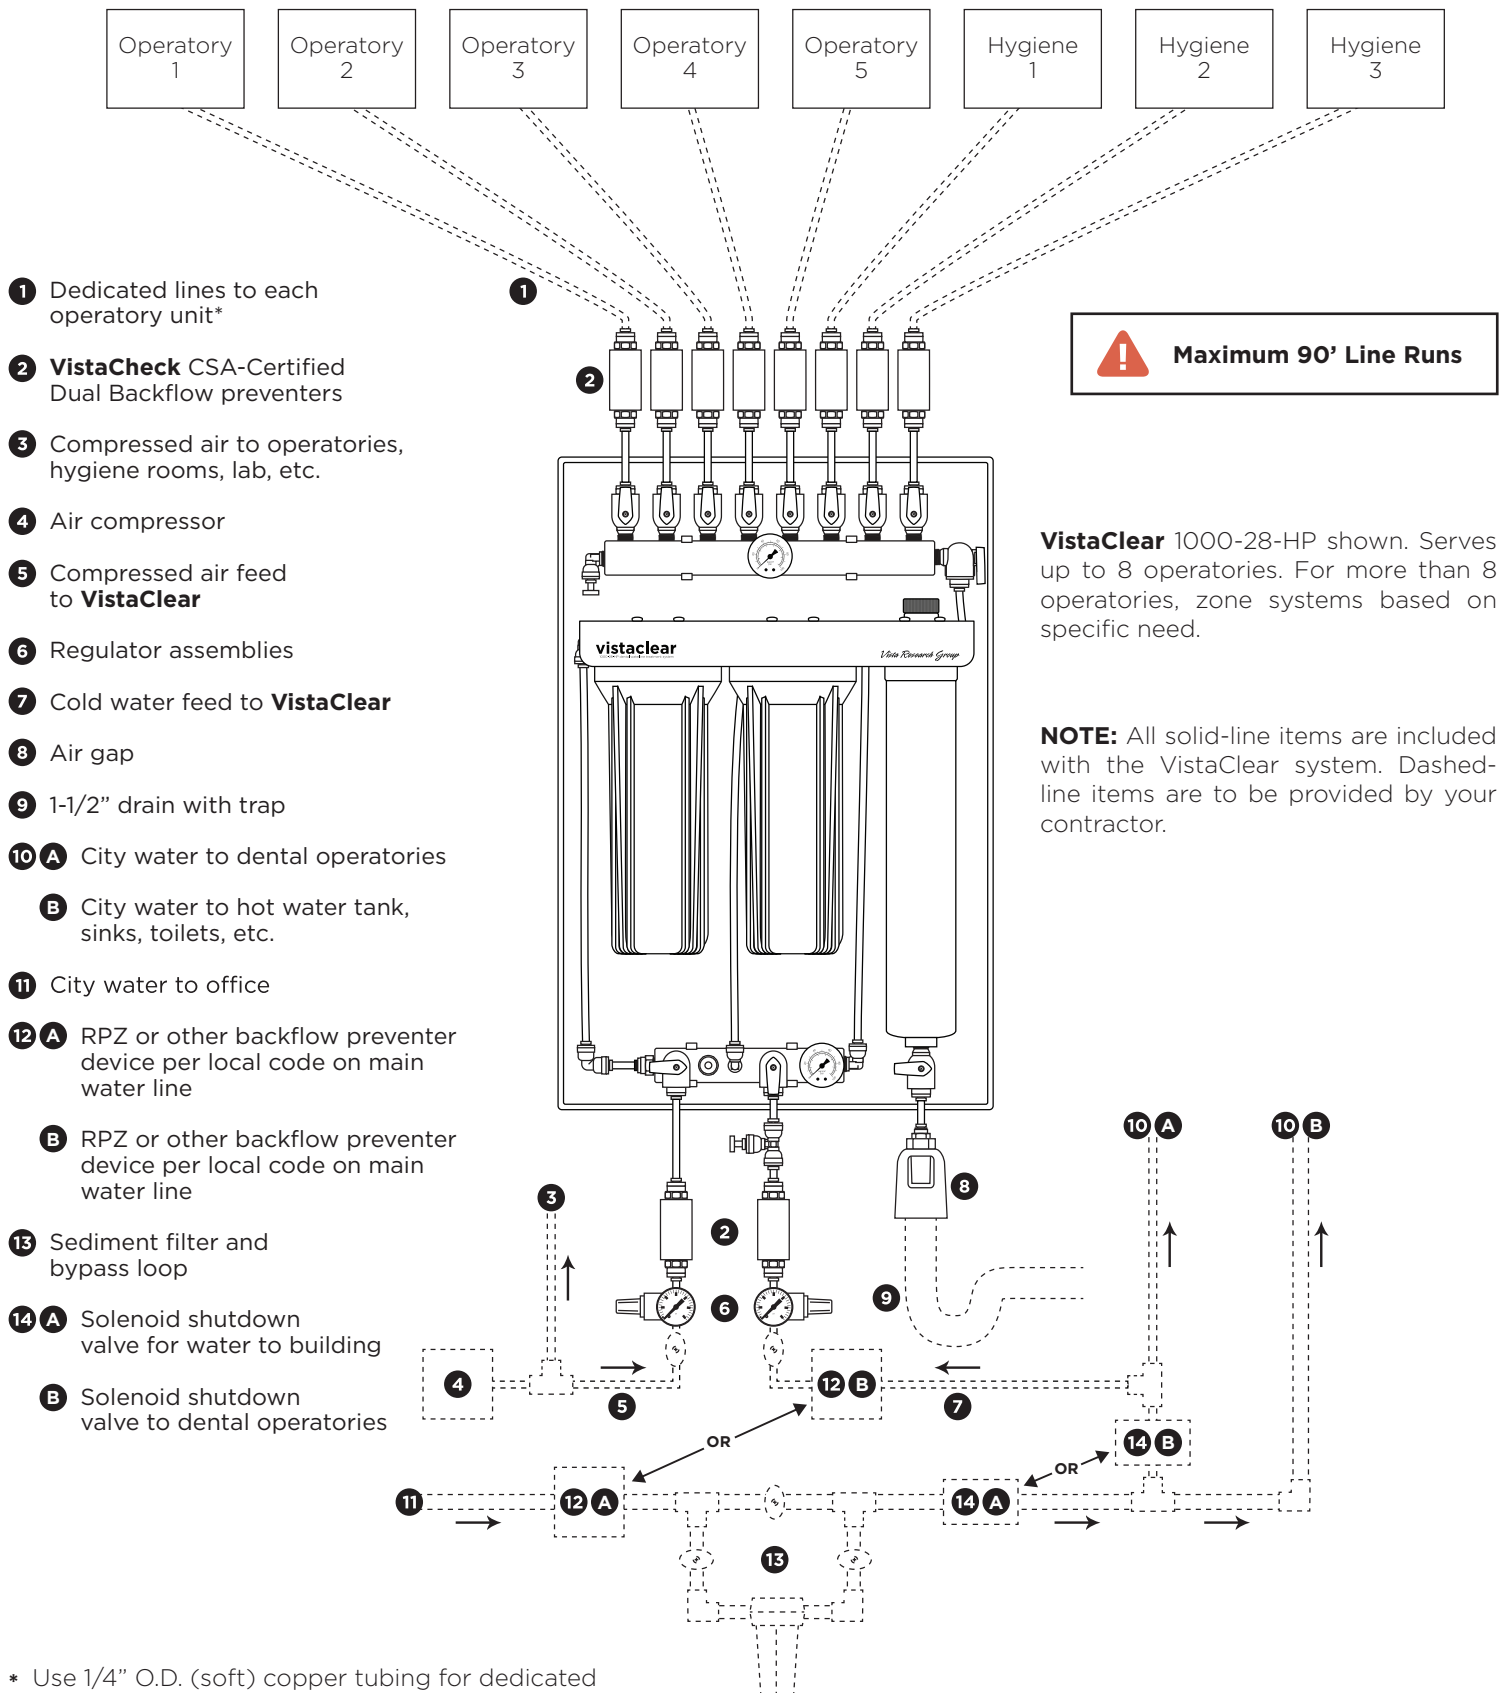

- 1 Dedicated lines to each operator unit*
- 2 **VistaCheck** CSA-Certified Dual Backflow preventers
- 3 Compressed air to operatories, hygiene rooms, lab, etc.
- 4 Air compressor
- 5 Compressed air feed to **VistaClear**
- 6 Regulator assemblies
- 7 Cold water feed to **VistaClear**
- 8 Air gap
- 9 1-1/2" drain with trap
- 10 A City water to dental operatories
- B City water to hot water tank, sinks, toilets, etc.
- 11 City water to office
- 12 A RPZ or other backflow preventer device per local code on main water line
- B RPZ or other backflow preventer device per local code on main water line
- 13 Sediment filter and bypass loop
- 14 A Solenoid shutdown valve for water to building
- B Solenoid shutdown valve to dental operatories

 **Maximum 90' Line Runs**

VistaClear 1000-28-HP shown. Serves up to 8 operatories. For more than 8 operatories, zone systems based on specific need.

NOTE: All solid-line items are included with the VistaClear system. Dashed-line items are to be provided by your contractor.

* Use 1/4" O.D. (soft) copper tubing for dedicated lines to each operator. The maximum length of any run to an operator is 90'.